
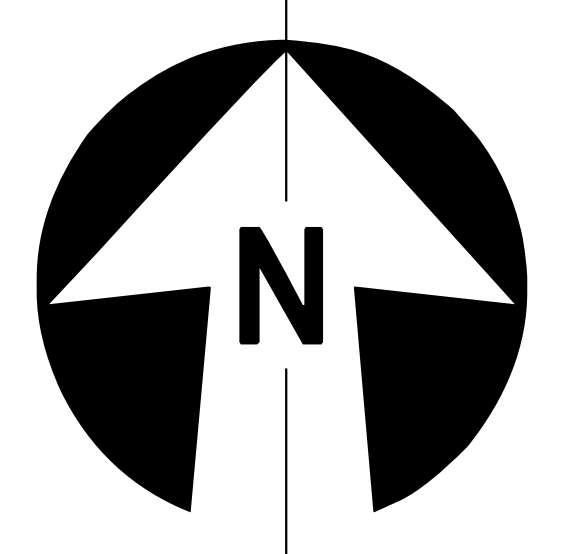
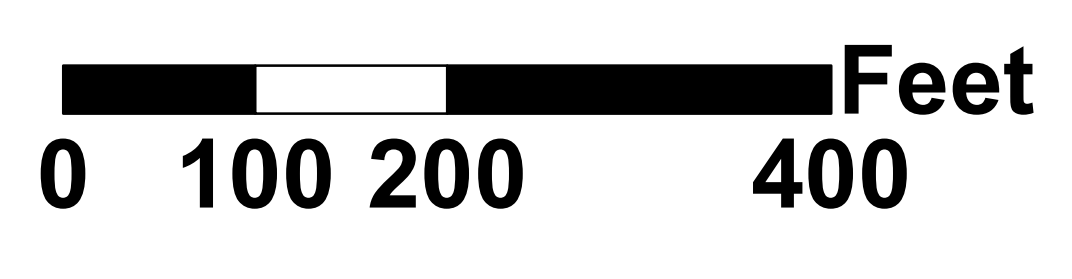


PROJECT AREA

Legend

- Proposed Temporary Right-of-Way
- Proposed Permanent Right-of-Way
- Existing Easements
- Proposed Curb
- Proposed Concrete Islands
- Proposed Sidewalk
- Proposed Pavement

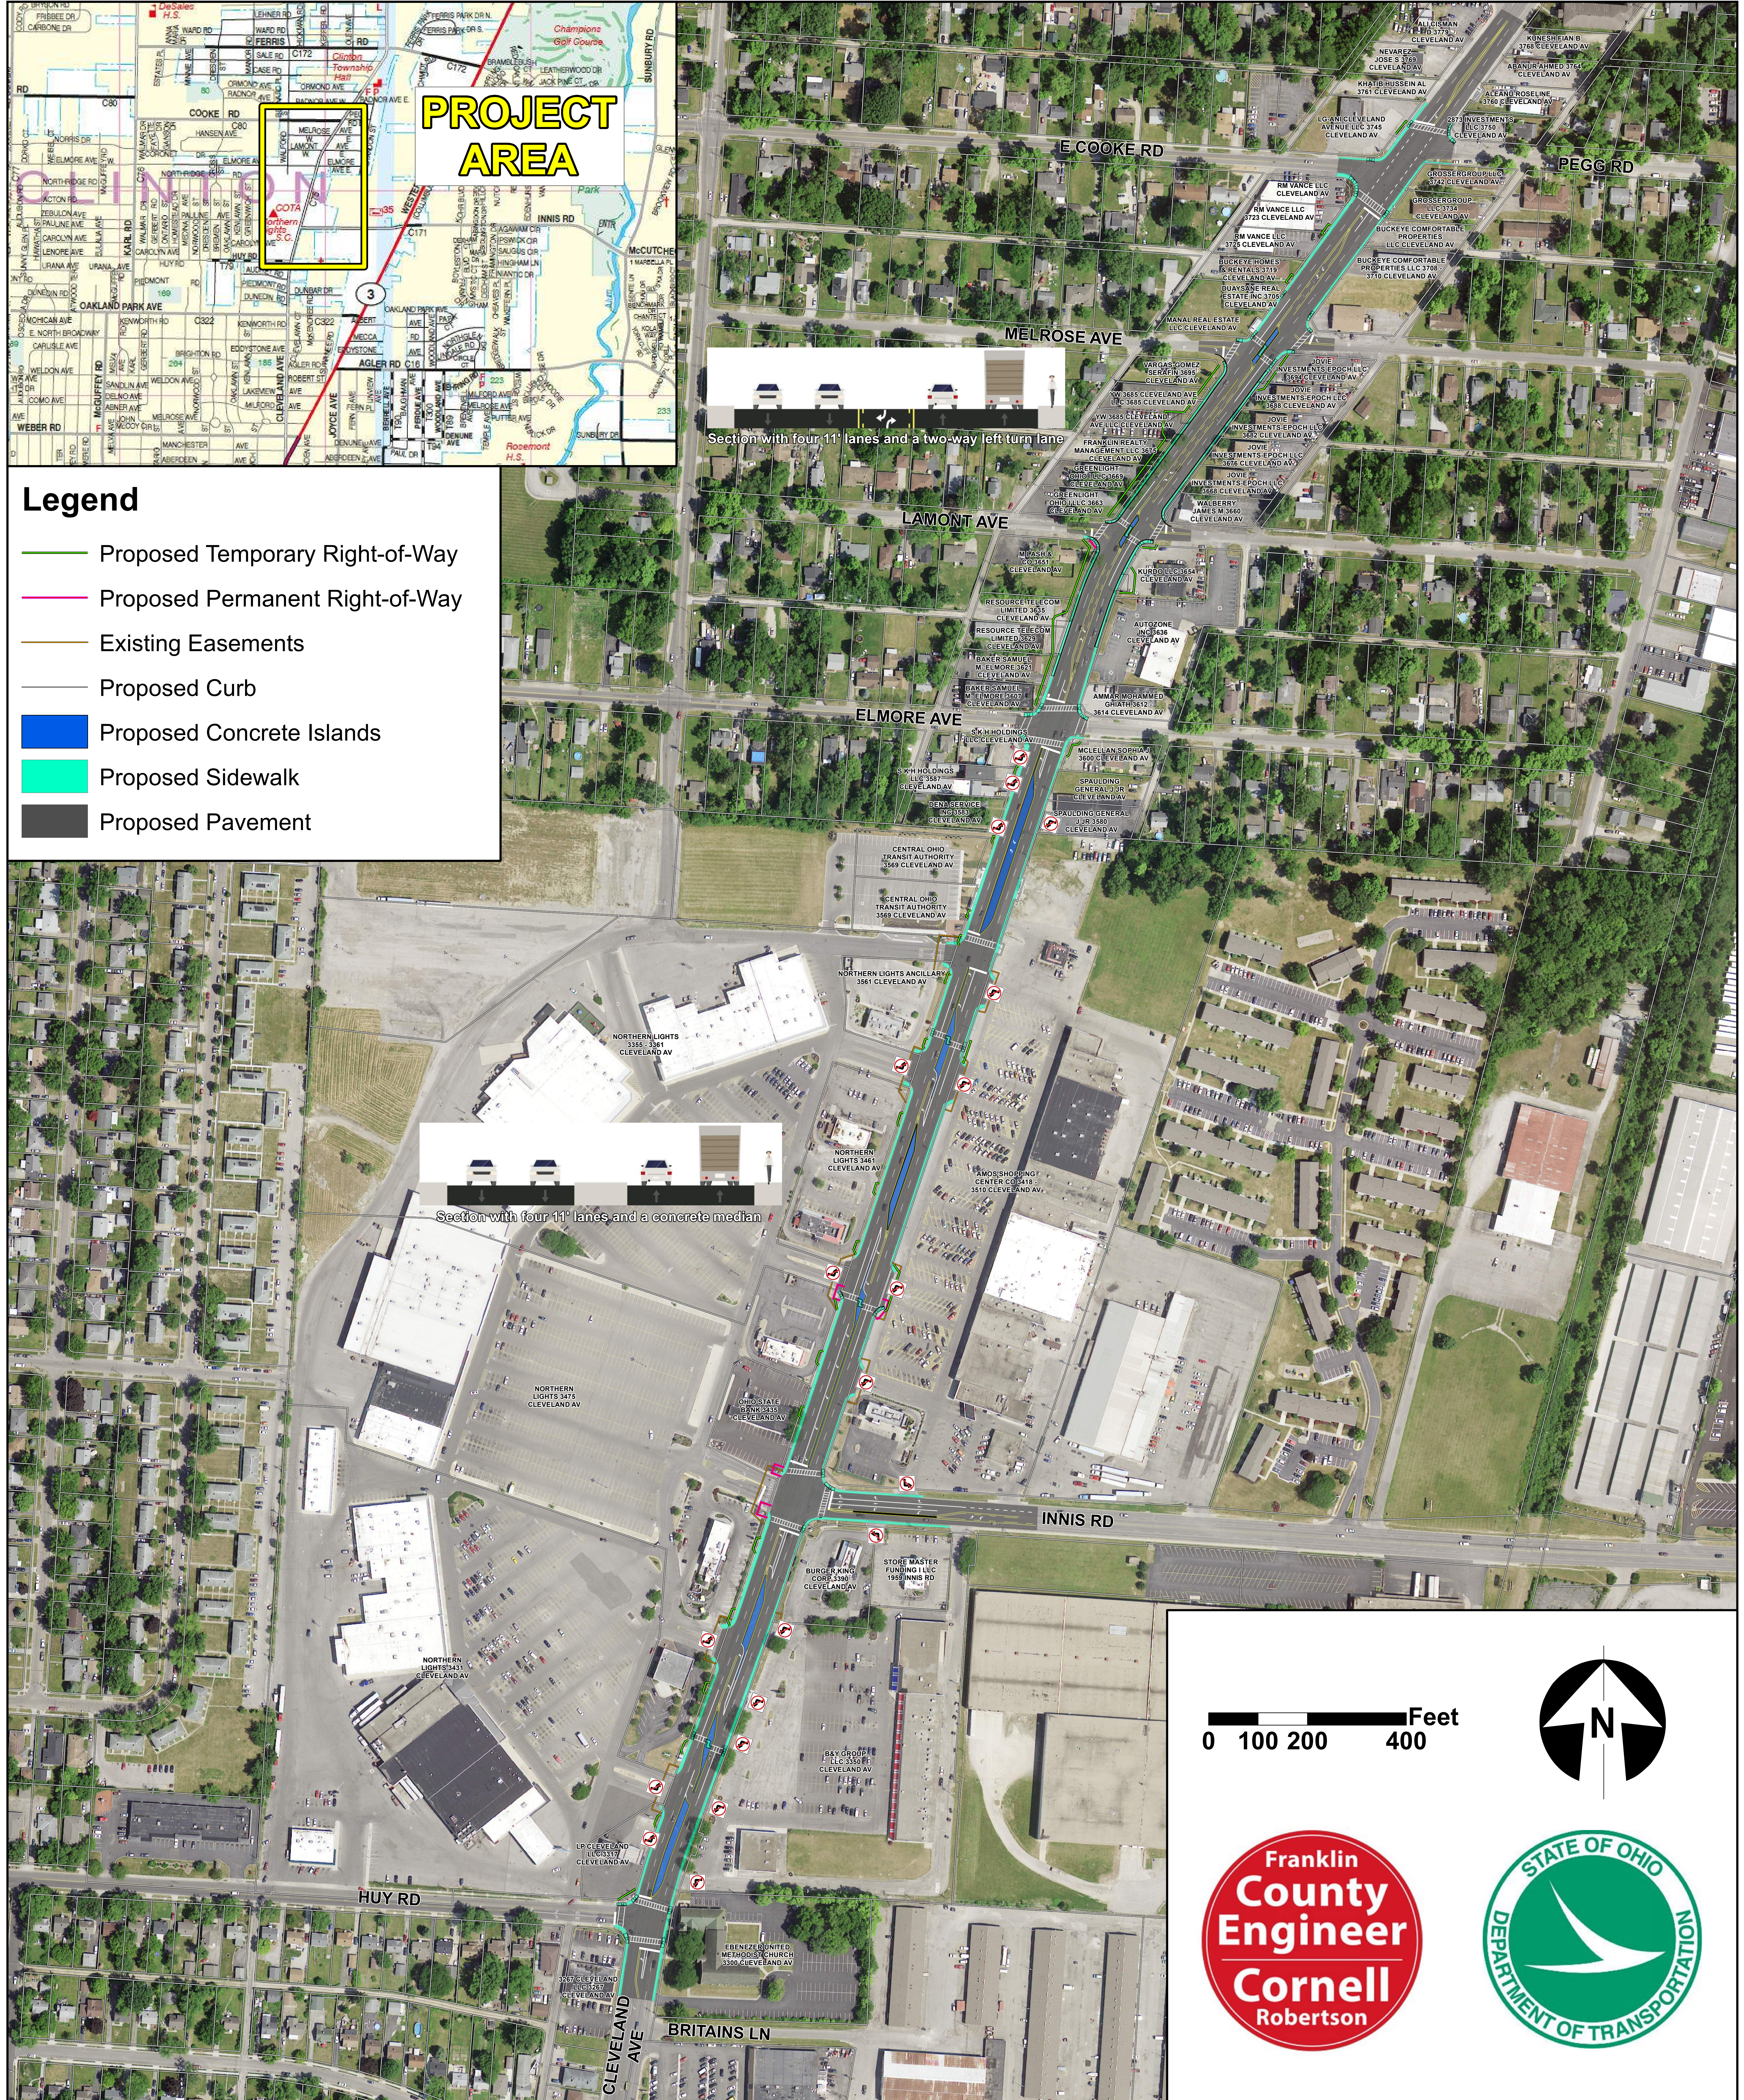

> Cleveland Avenue Corridor Improvement Project
 FRA-CR75-0.97 (113718) Project Overview

